


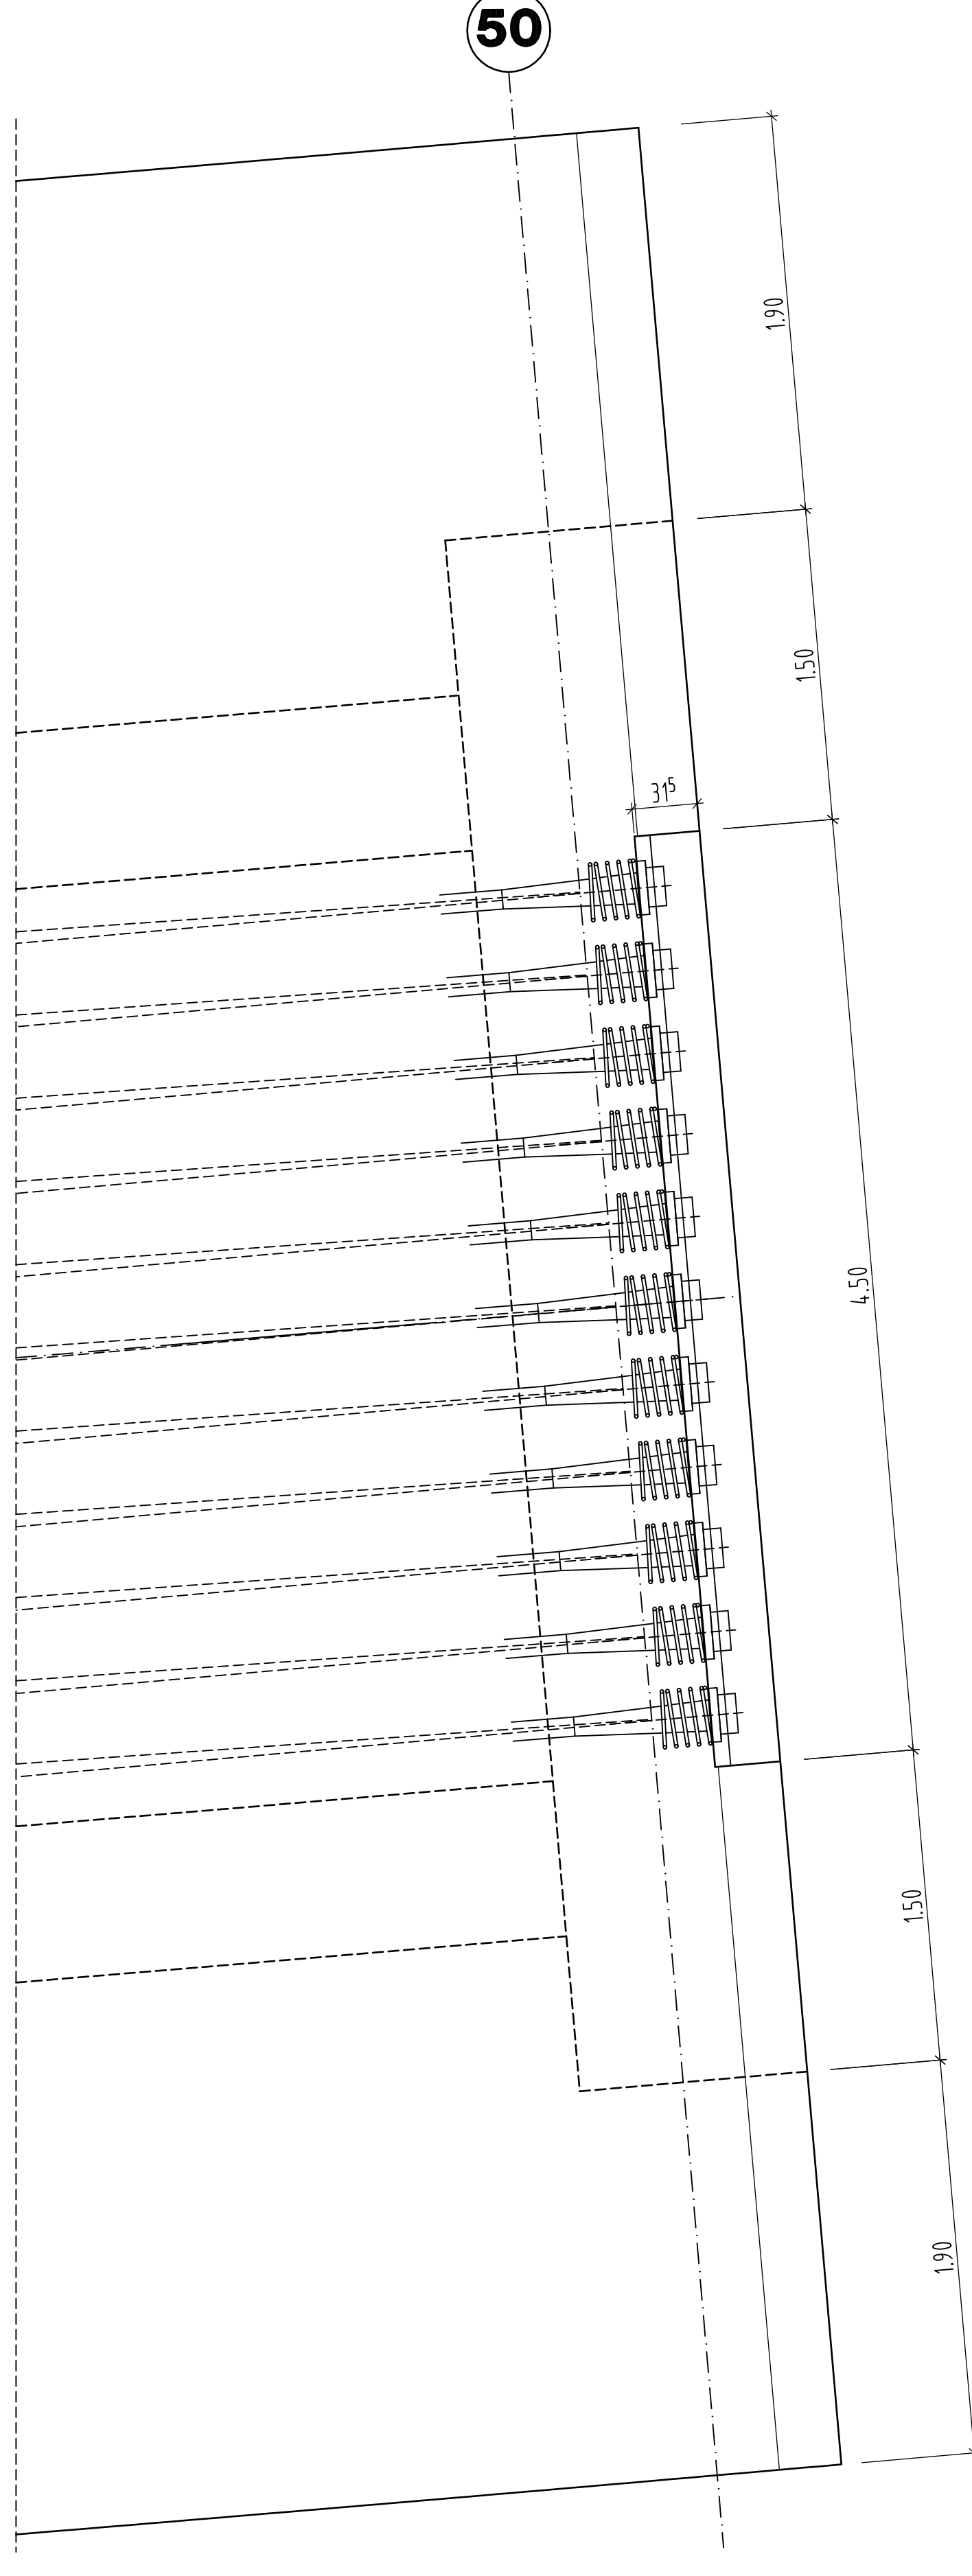
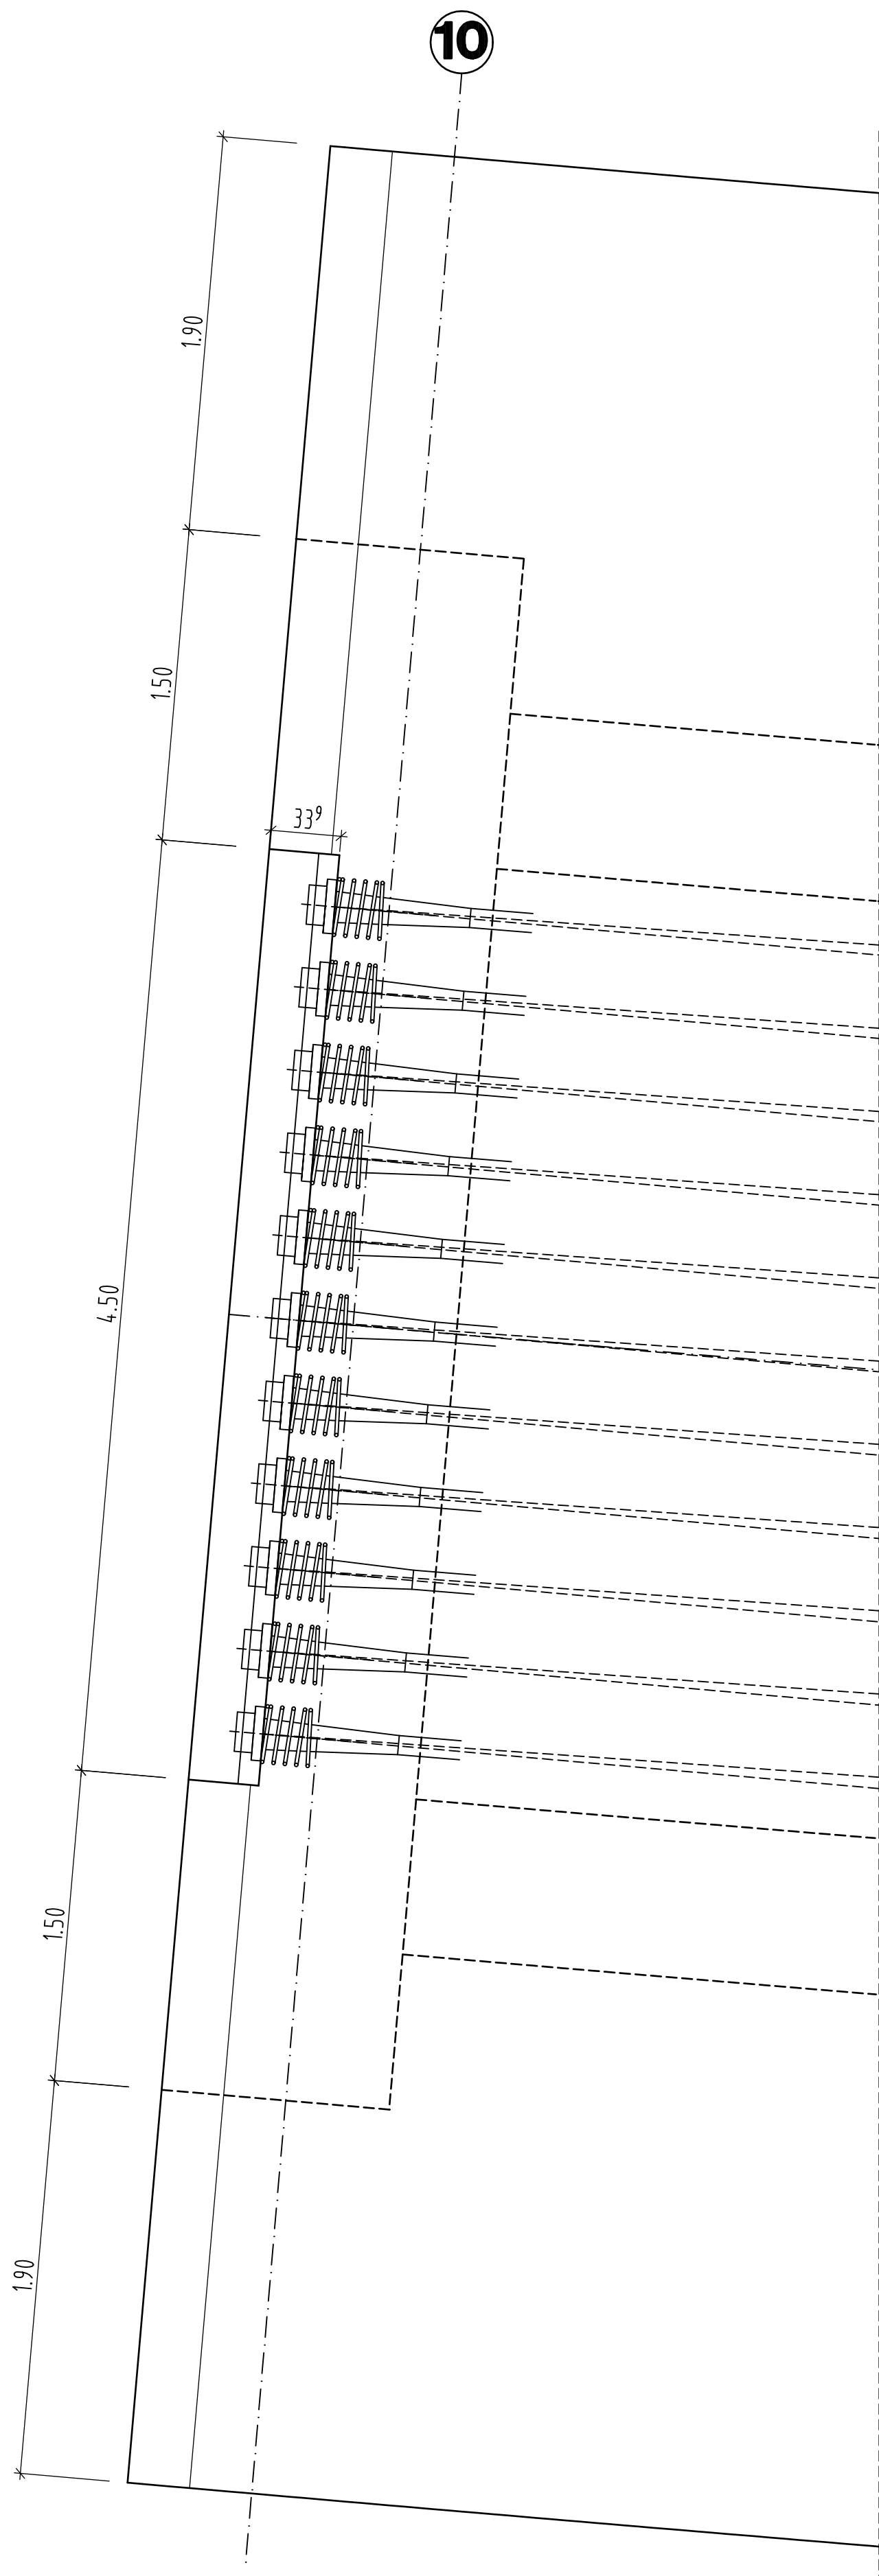
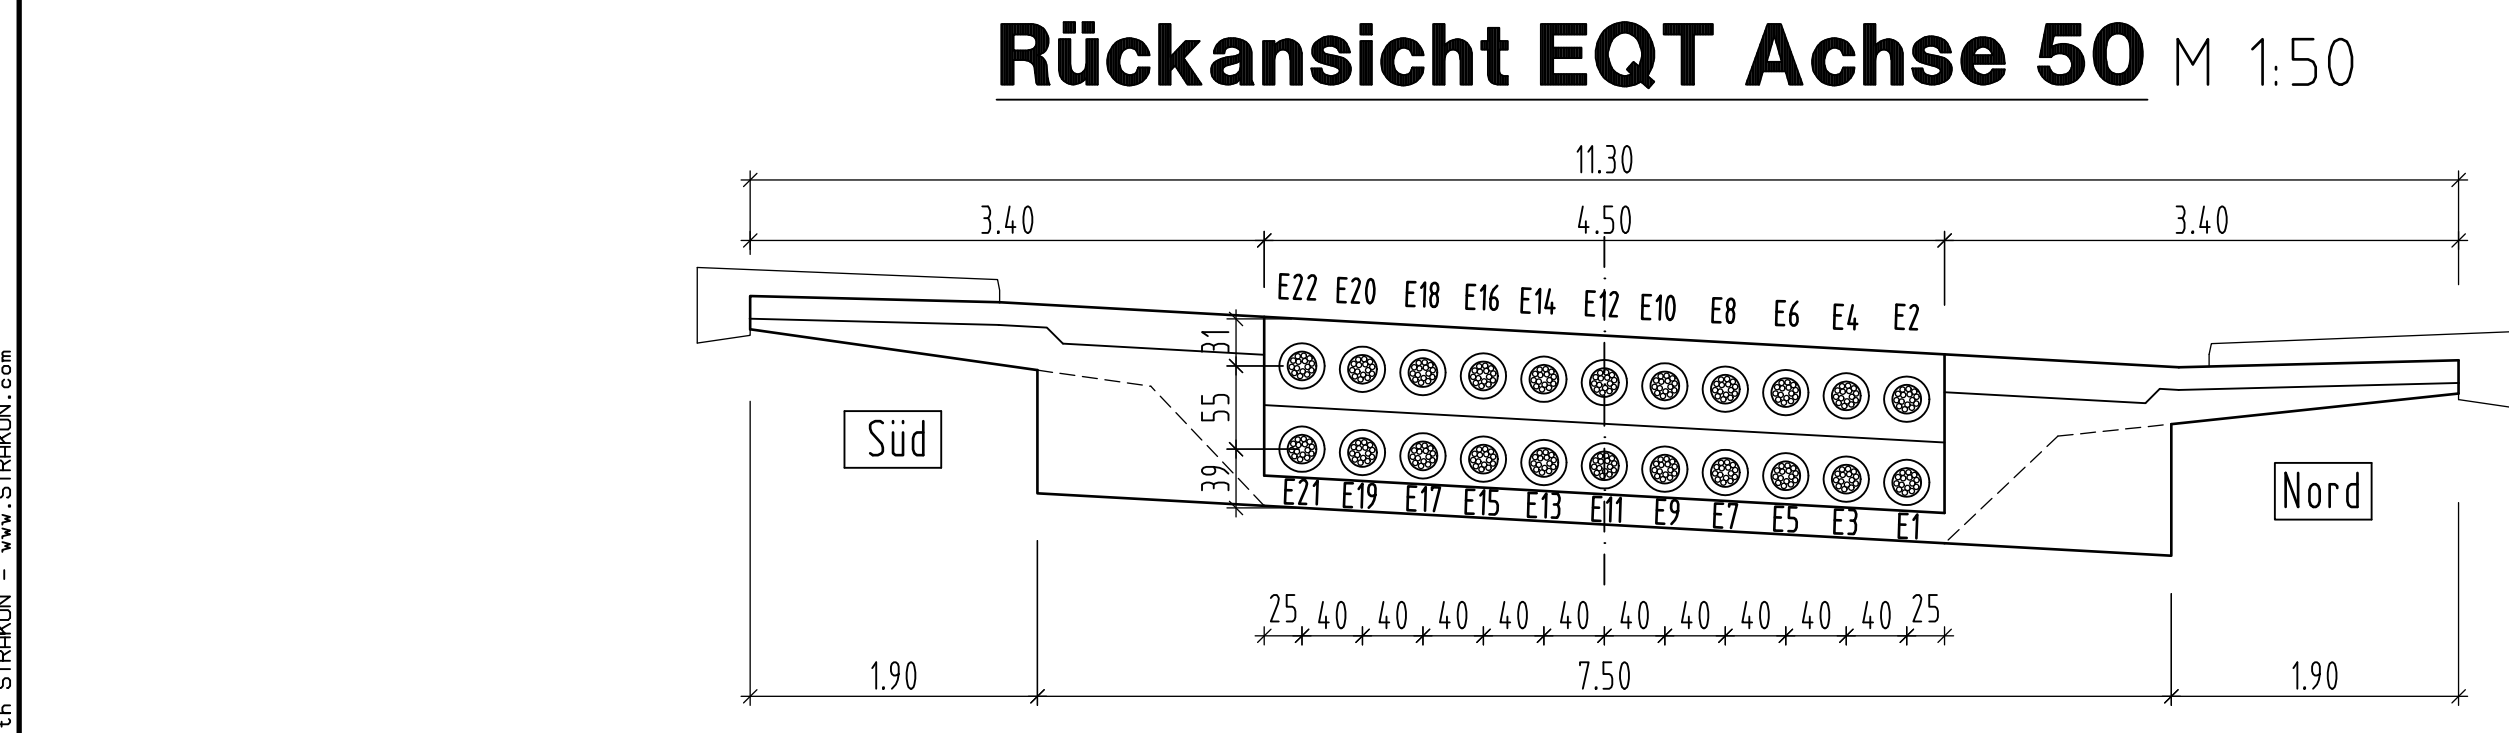
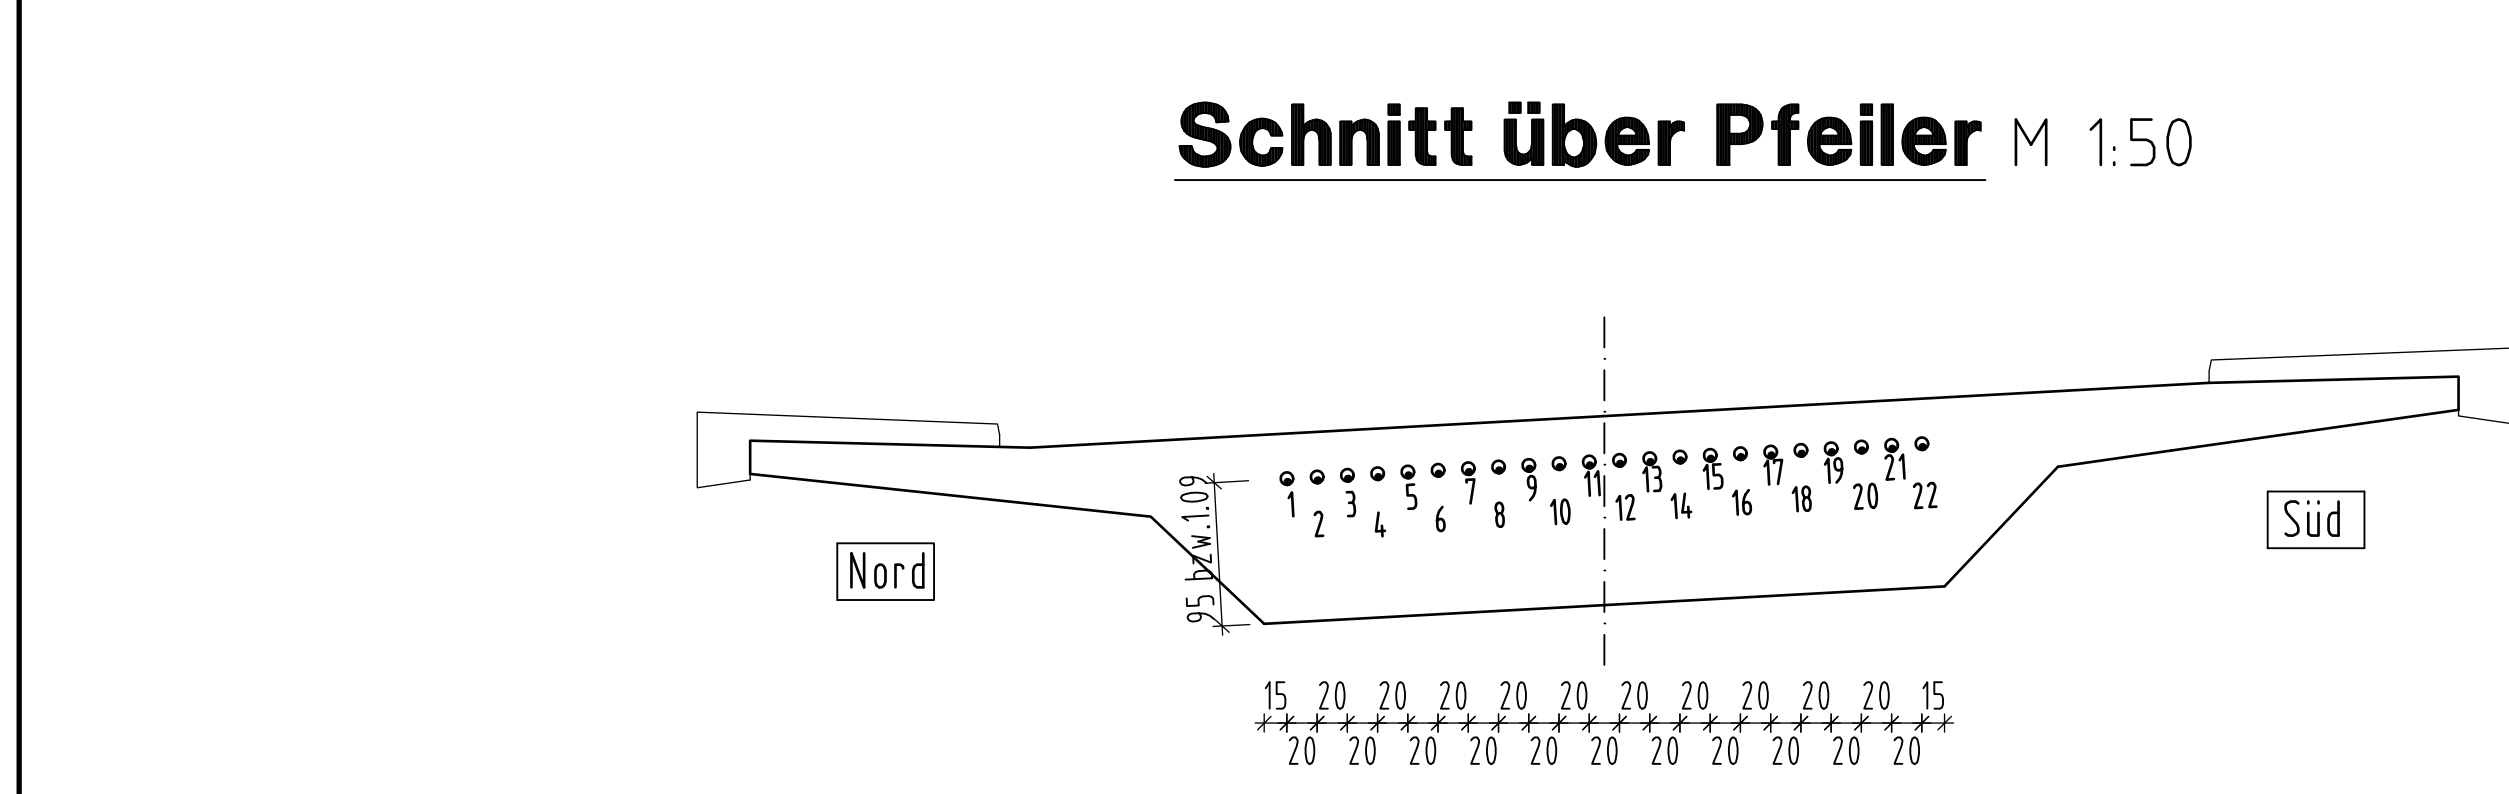
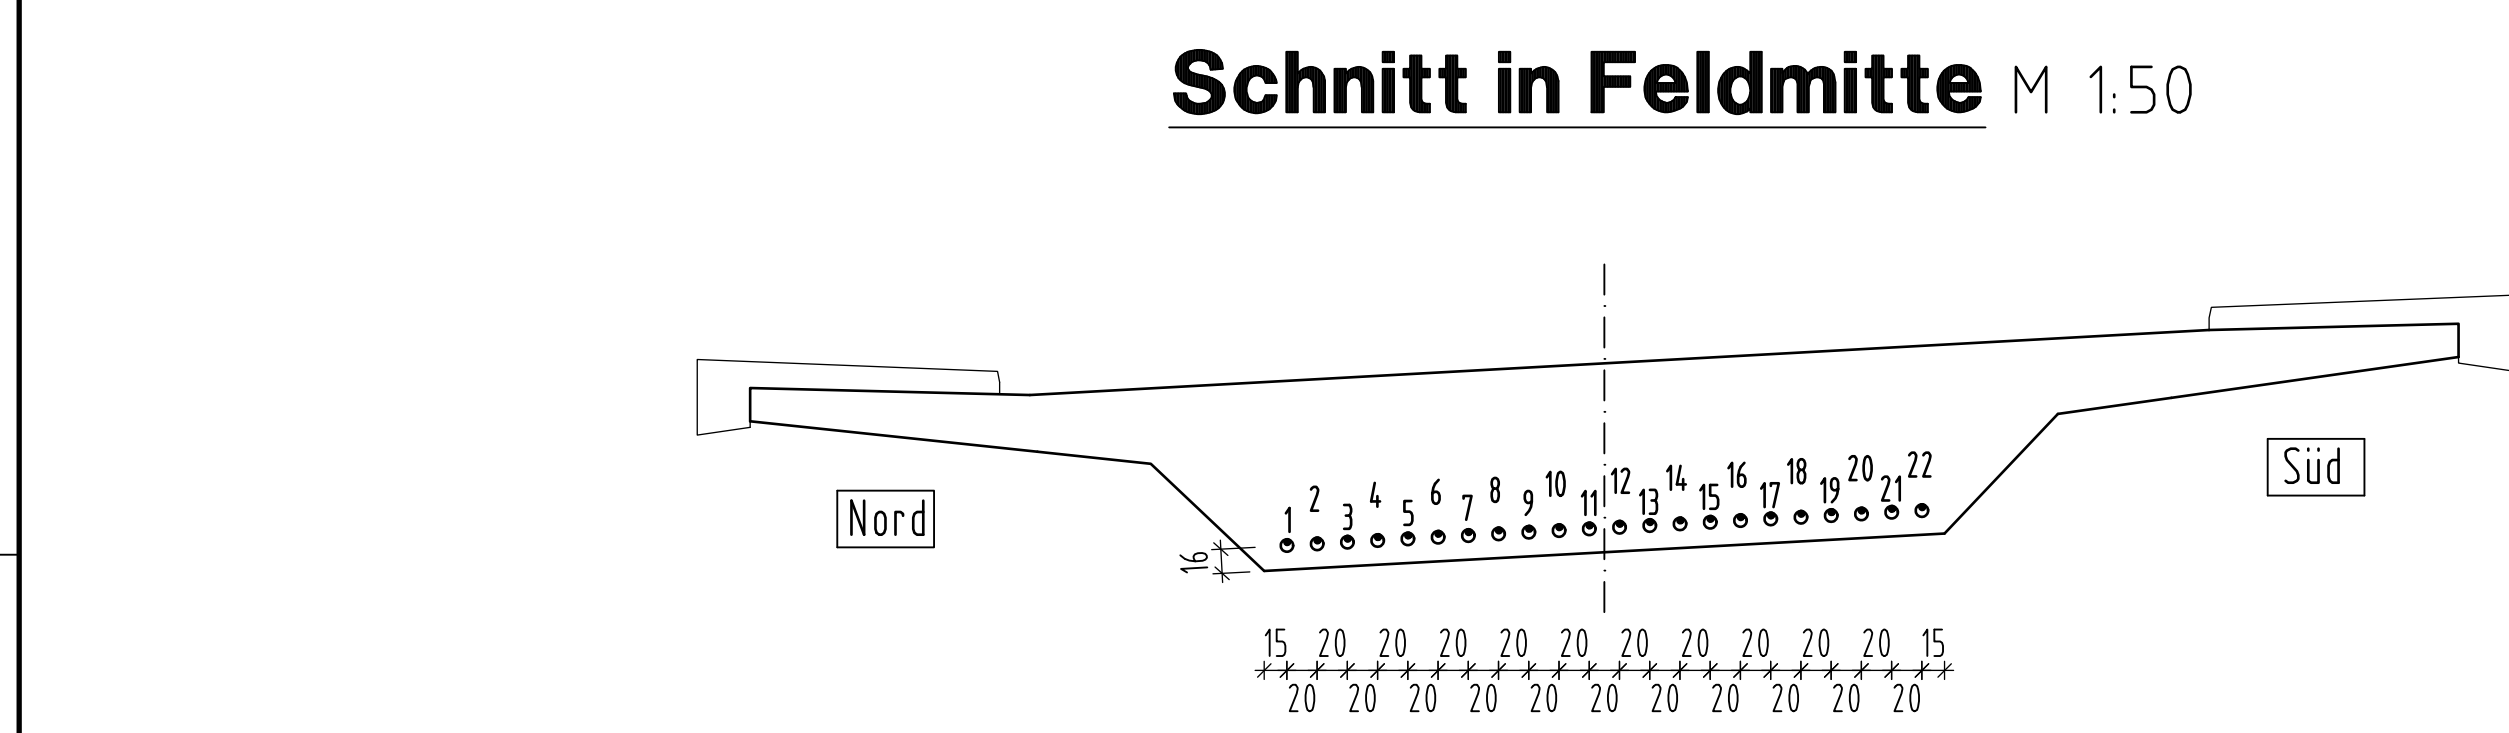
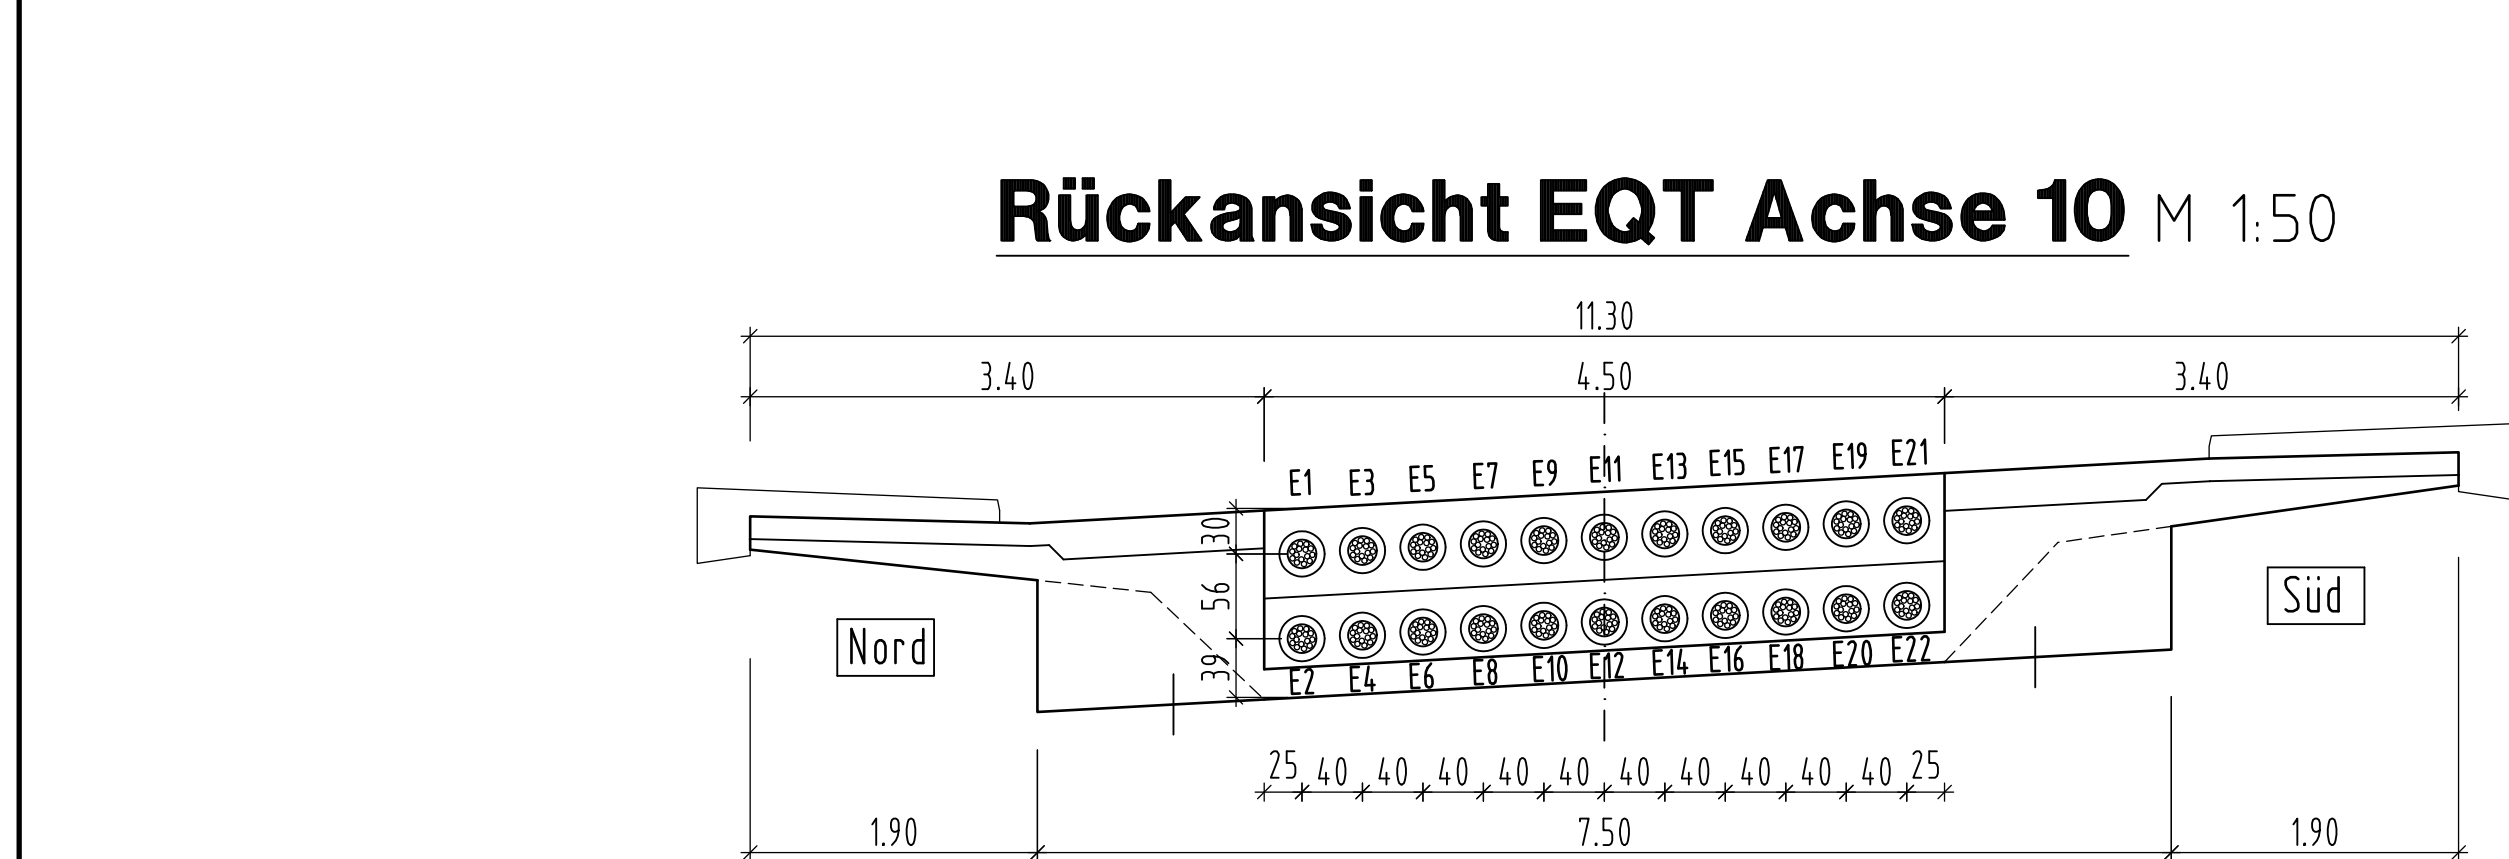
 


 

Schnitt EQT Achse 10
M 1:25

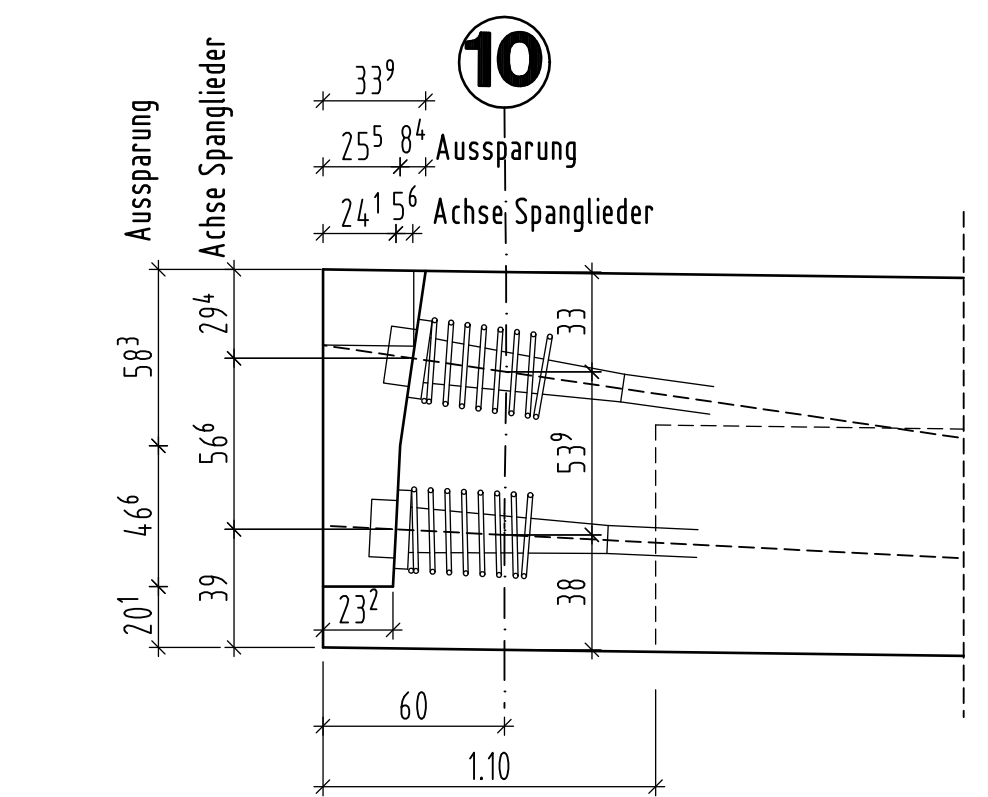

Schnitt EQT Achse 50
M 1:25

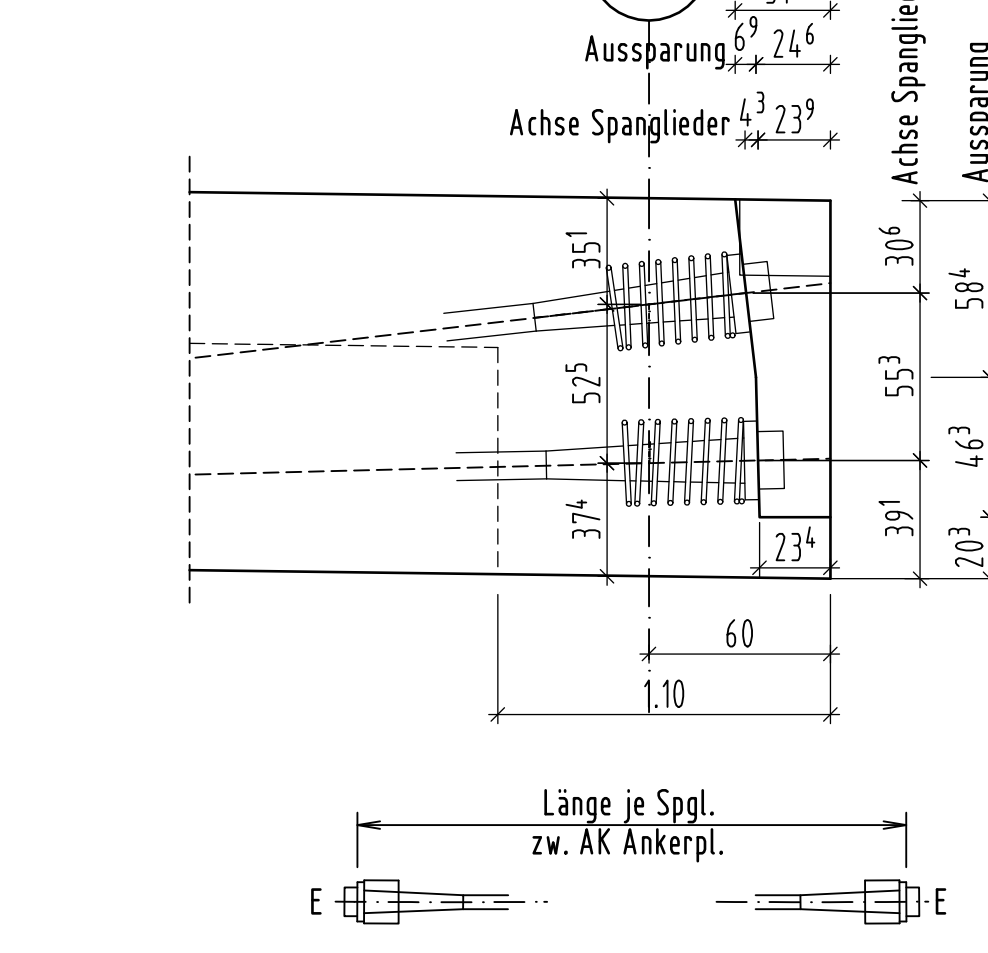

Holzmann Lhb 16x0.6 , St 1570/1770, zul. P=2182 kN					mit sehr niedriger Relaxation	
Spannglied Nr.	Spannanker Typ	Festanker Typ	Anzahl Stütz	Länge in Spgl. zw. AK Ankerpl. m	Gesamt. m	
1-4	E		4	121.8	487.2	
5-10	E		6	122.0	732.0	
11-14	E		4	122.2	488.8	
15-18	E		4	122.3	489.2	
19-22	E		4	122.5	490.0	
Zusatzbew. lt Zulassung					2687.2	
						Hüllrohre Ø/S _h = 90/98 mm kg/m = 17.70